
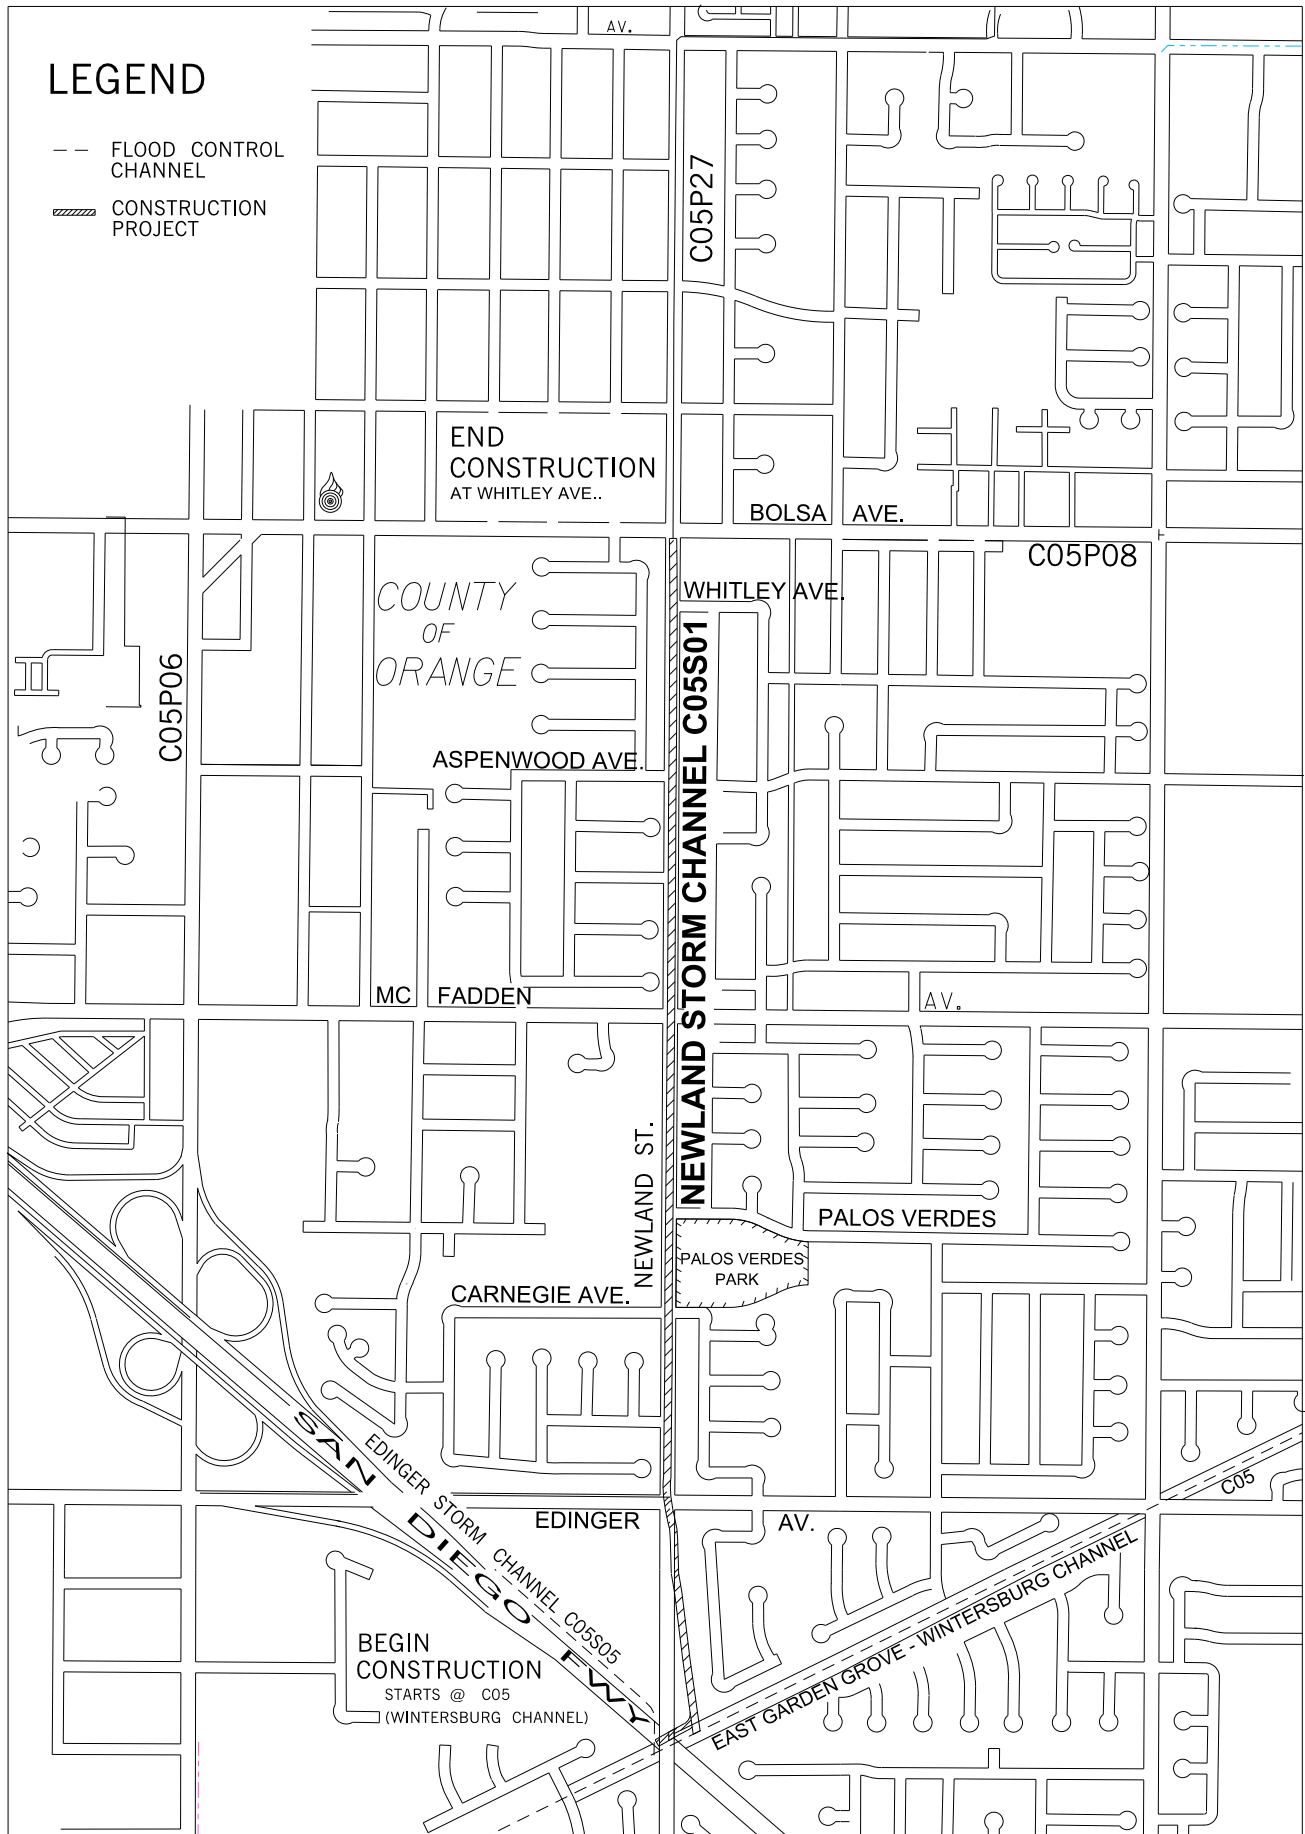


## LEGEND

- — FLOOD CONTROL  
CHANNEL
-  CONSTRUCTION  
PROJECT



ORANGE COUNTY  
OC PUBLIC WORKS  
FLOOD CONTROL DESIGN

JOB # EF03633

SCALE : 1" = 600'

## LOCATION MAP



PROJECT : C05S01NWLND CHAN.\_BOLSA-C05

Sheet Ref. #FD\_C05S01\_B0LSA-C05\_70I.EXH.dgn