
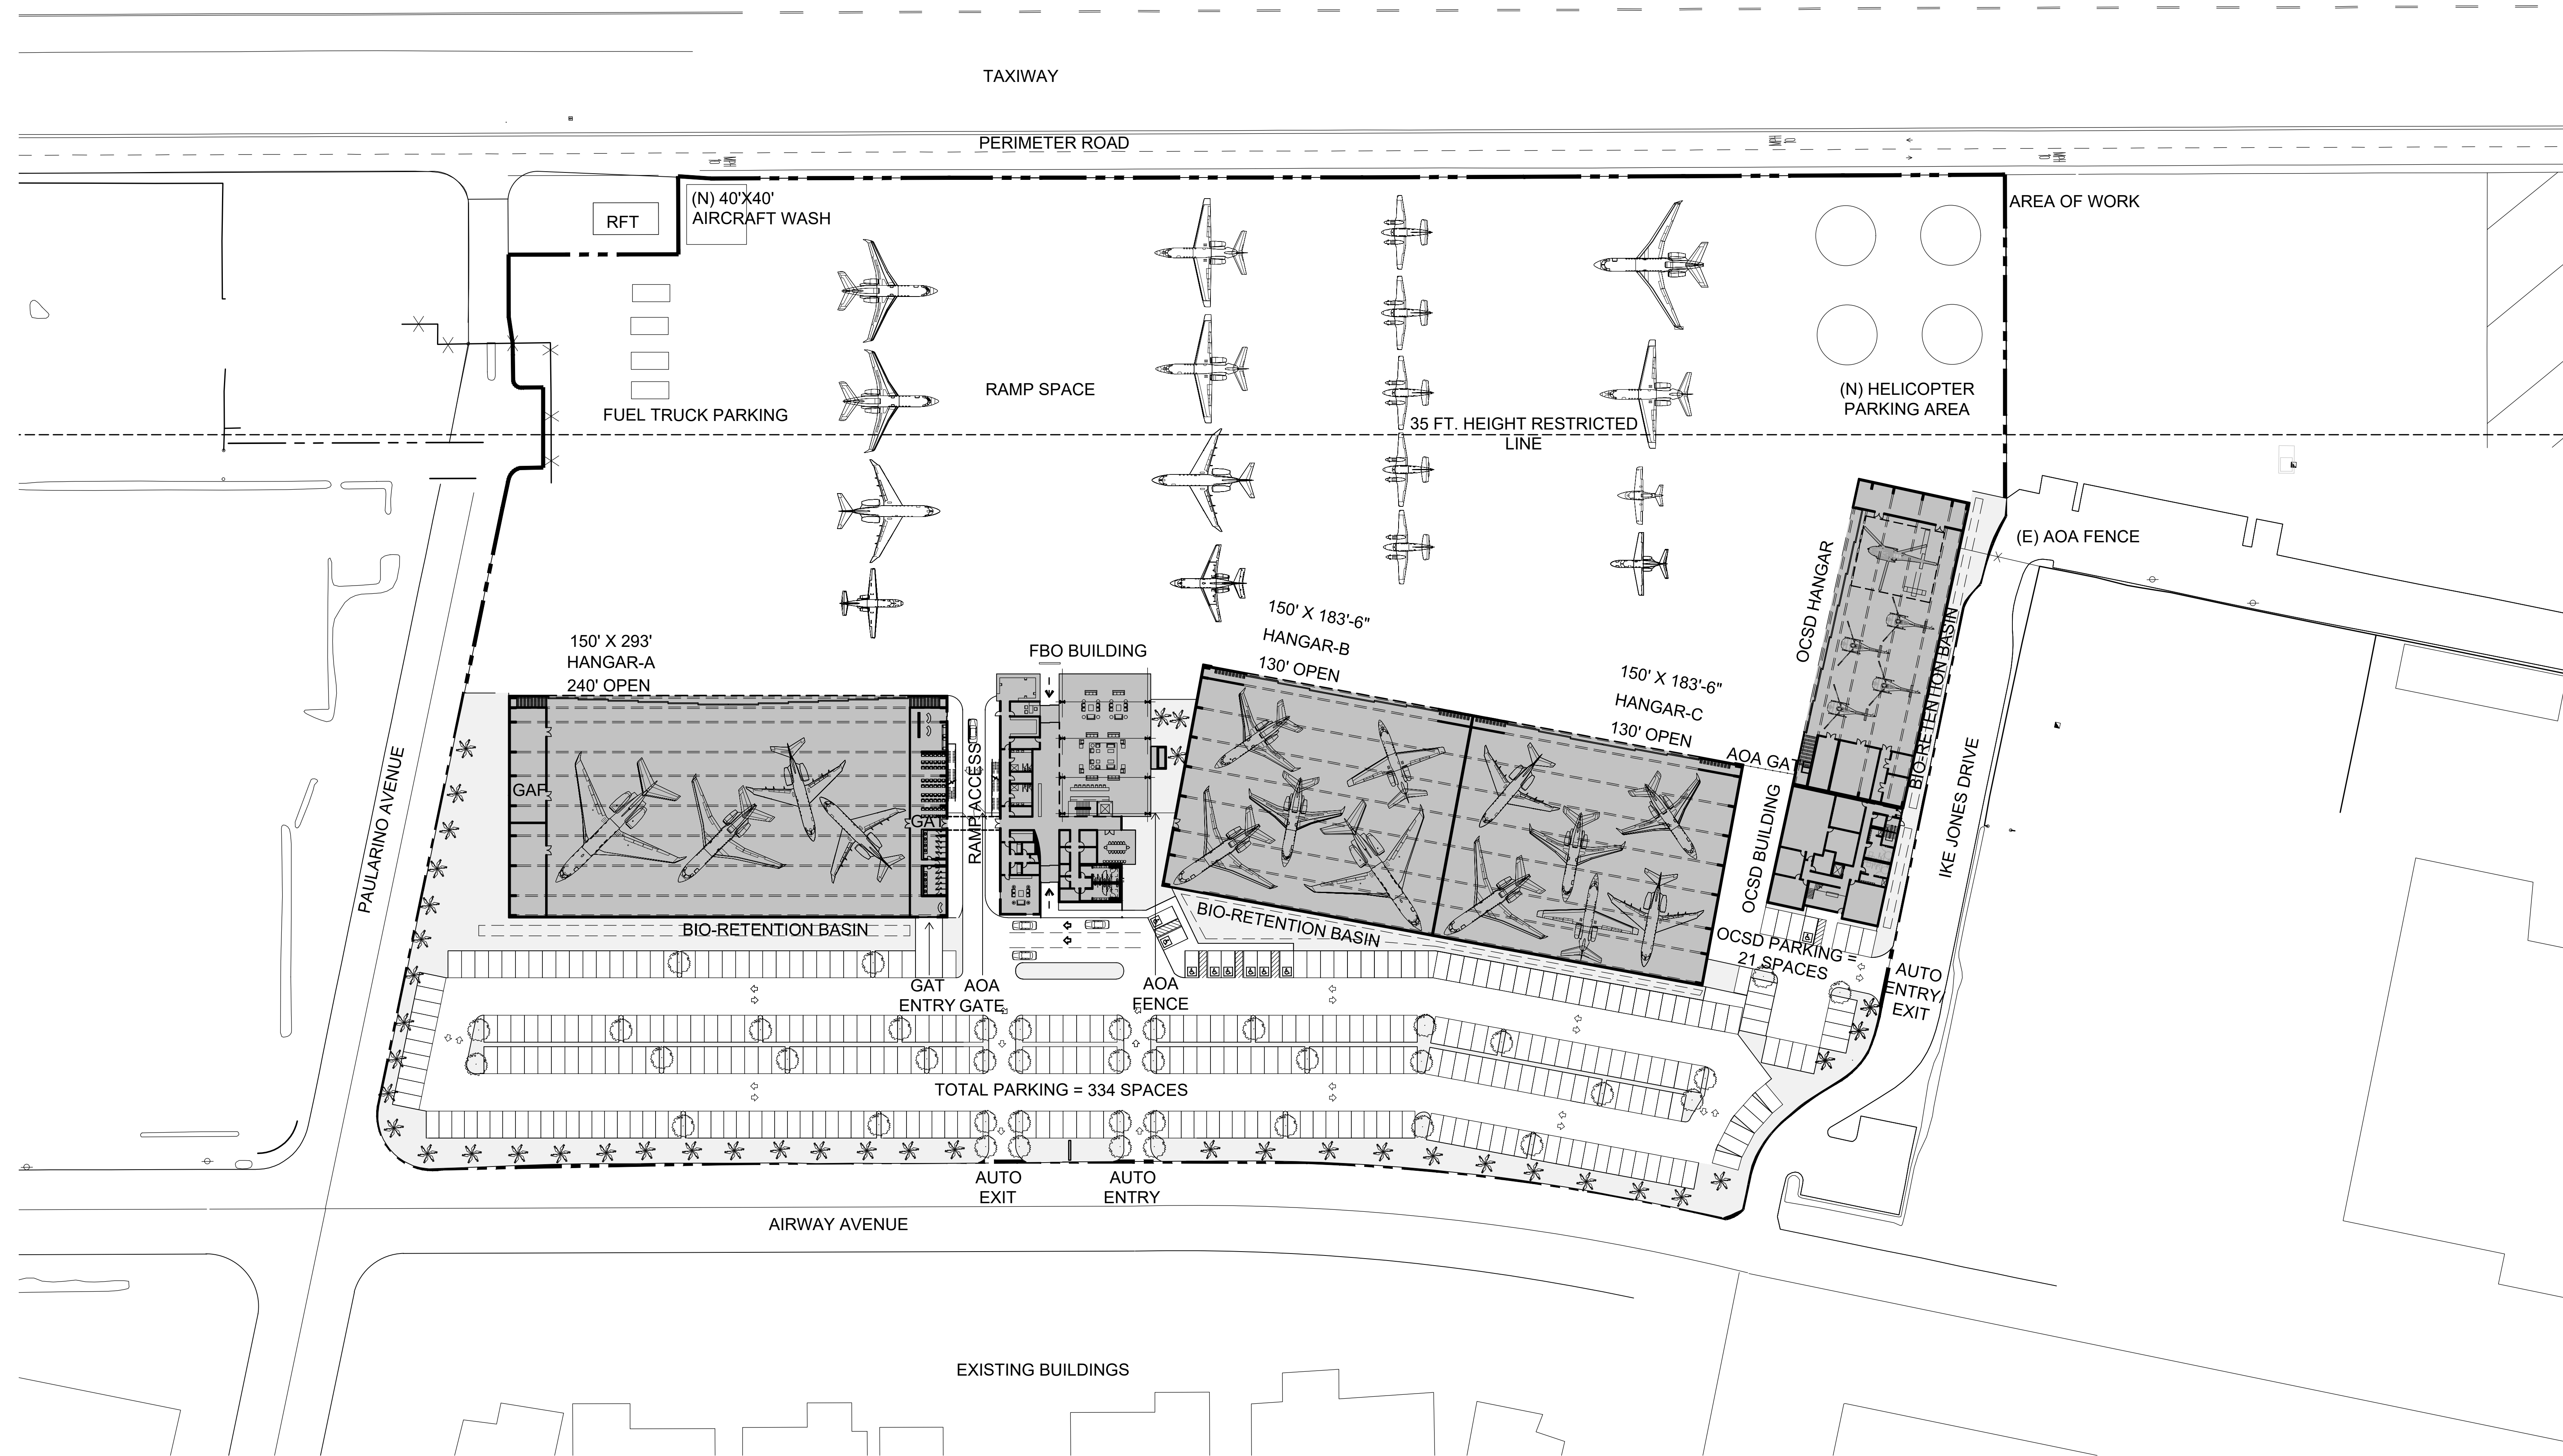


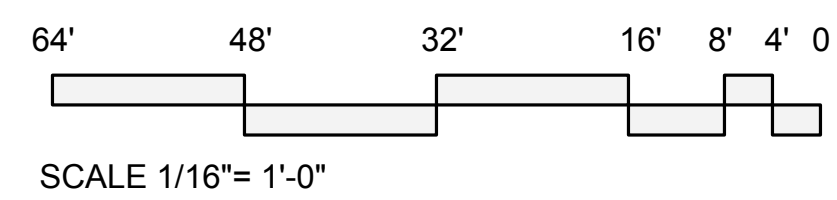

NORTHWEST FULL SERVICE FBO - PARCEL (2)

BEXHILL

NADEL


MILLION AIR
ORANGE COUNTY




TRANSLUCENT WHITE KALWALL
2 3/4" WALL SYSTEM FOR WIND-
BORNE DEBRIS



MEDIUM CHERRY ARMSTRONG
WOODWORKS CEILING

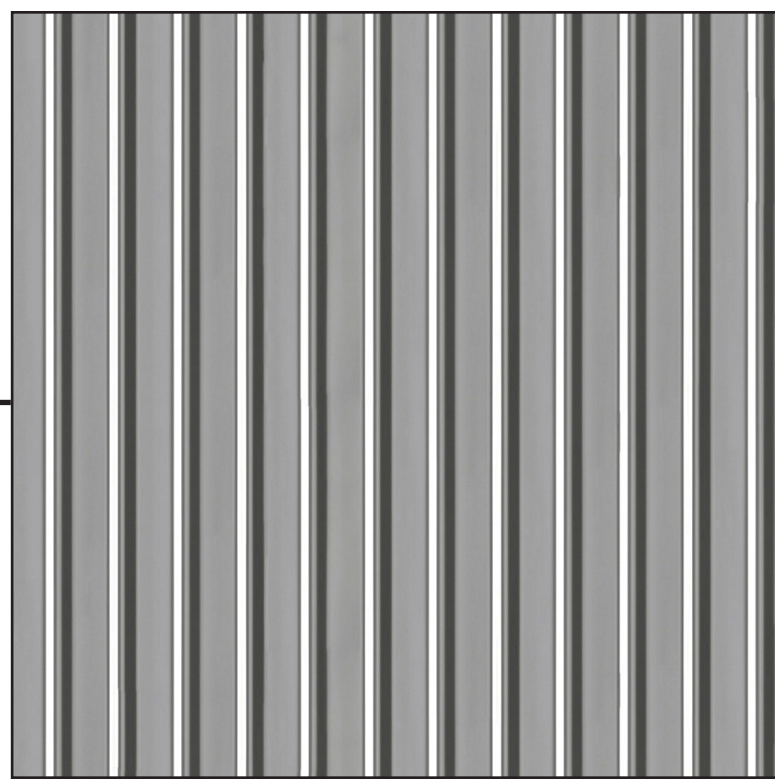


ZINC METALLIC WESTERN WAVE
ALUCOBOND METAL FLUSH PANEL
16" WIDE, WITH CONCEALED FAS-
TENERS

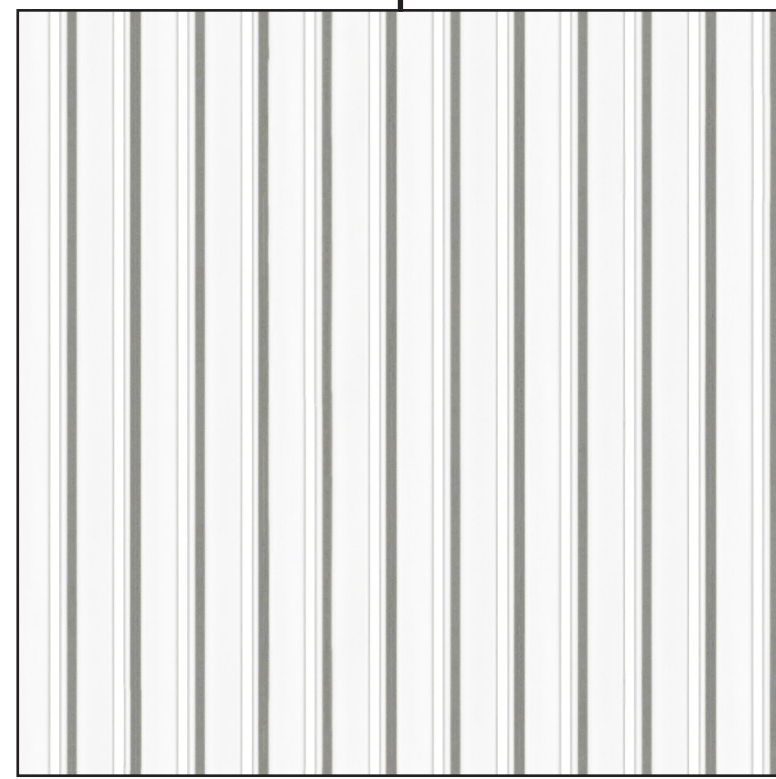

REGAL WHITE CORRUGATED
ALUCOBOND METAL PANEL



PILKINGTON PLANAR CLEAR
GLASS STRUCTURAL

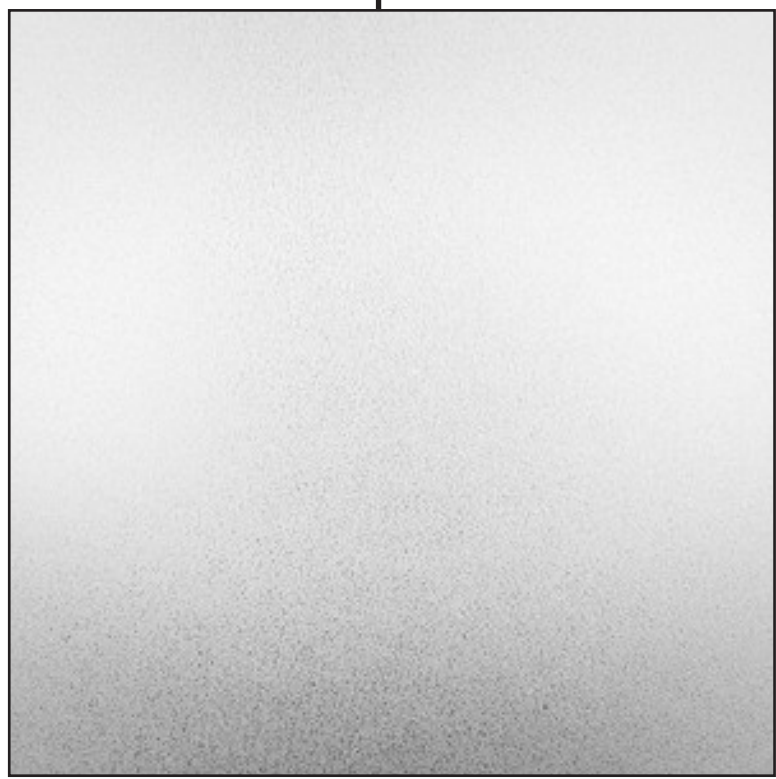

PILKINGTON PLANAR FROSTED
GLASS STRUCTURAL




PILKINGTON PLANAR CLEAR
GLASS STRUCTURAL




MEDIUM CHERRY ARMSTRONG
WOODWORKS CEILING



SPLIT FACE TRAVERTINE

 


SHERWIN-WILLIAMS SW 7005
PURE WHITE

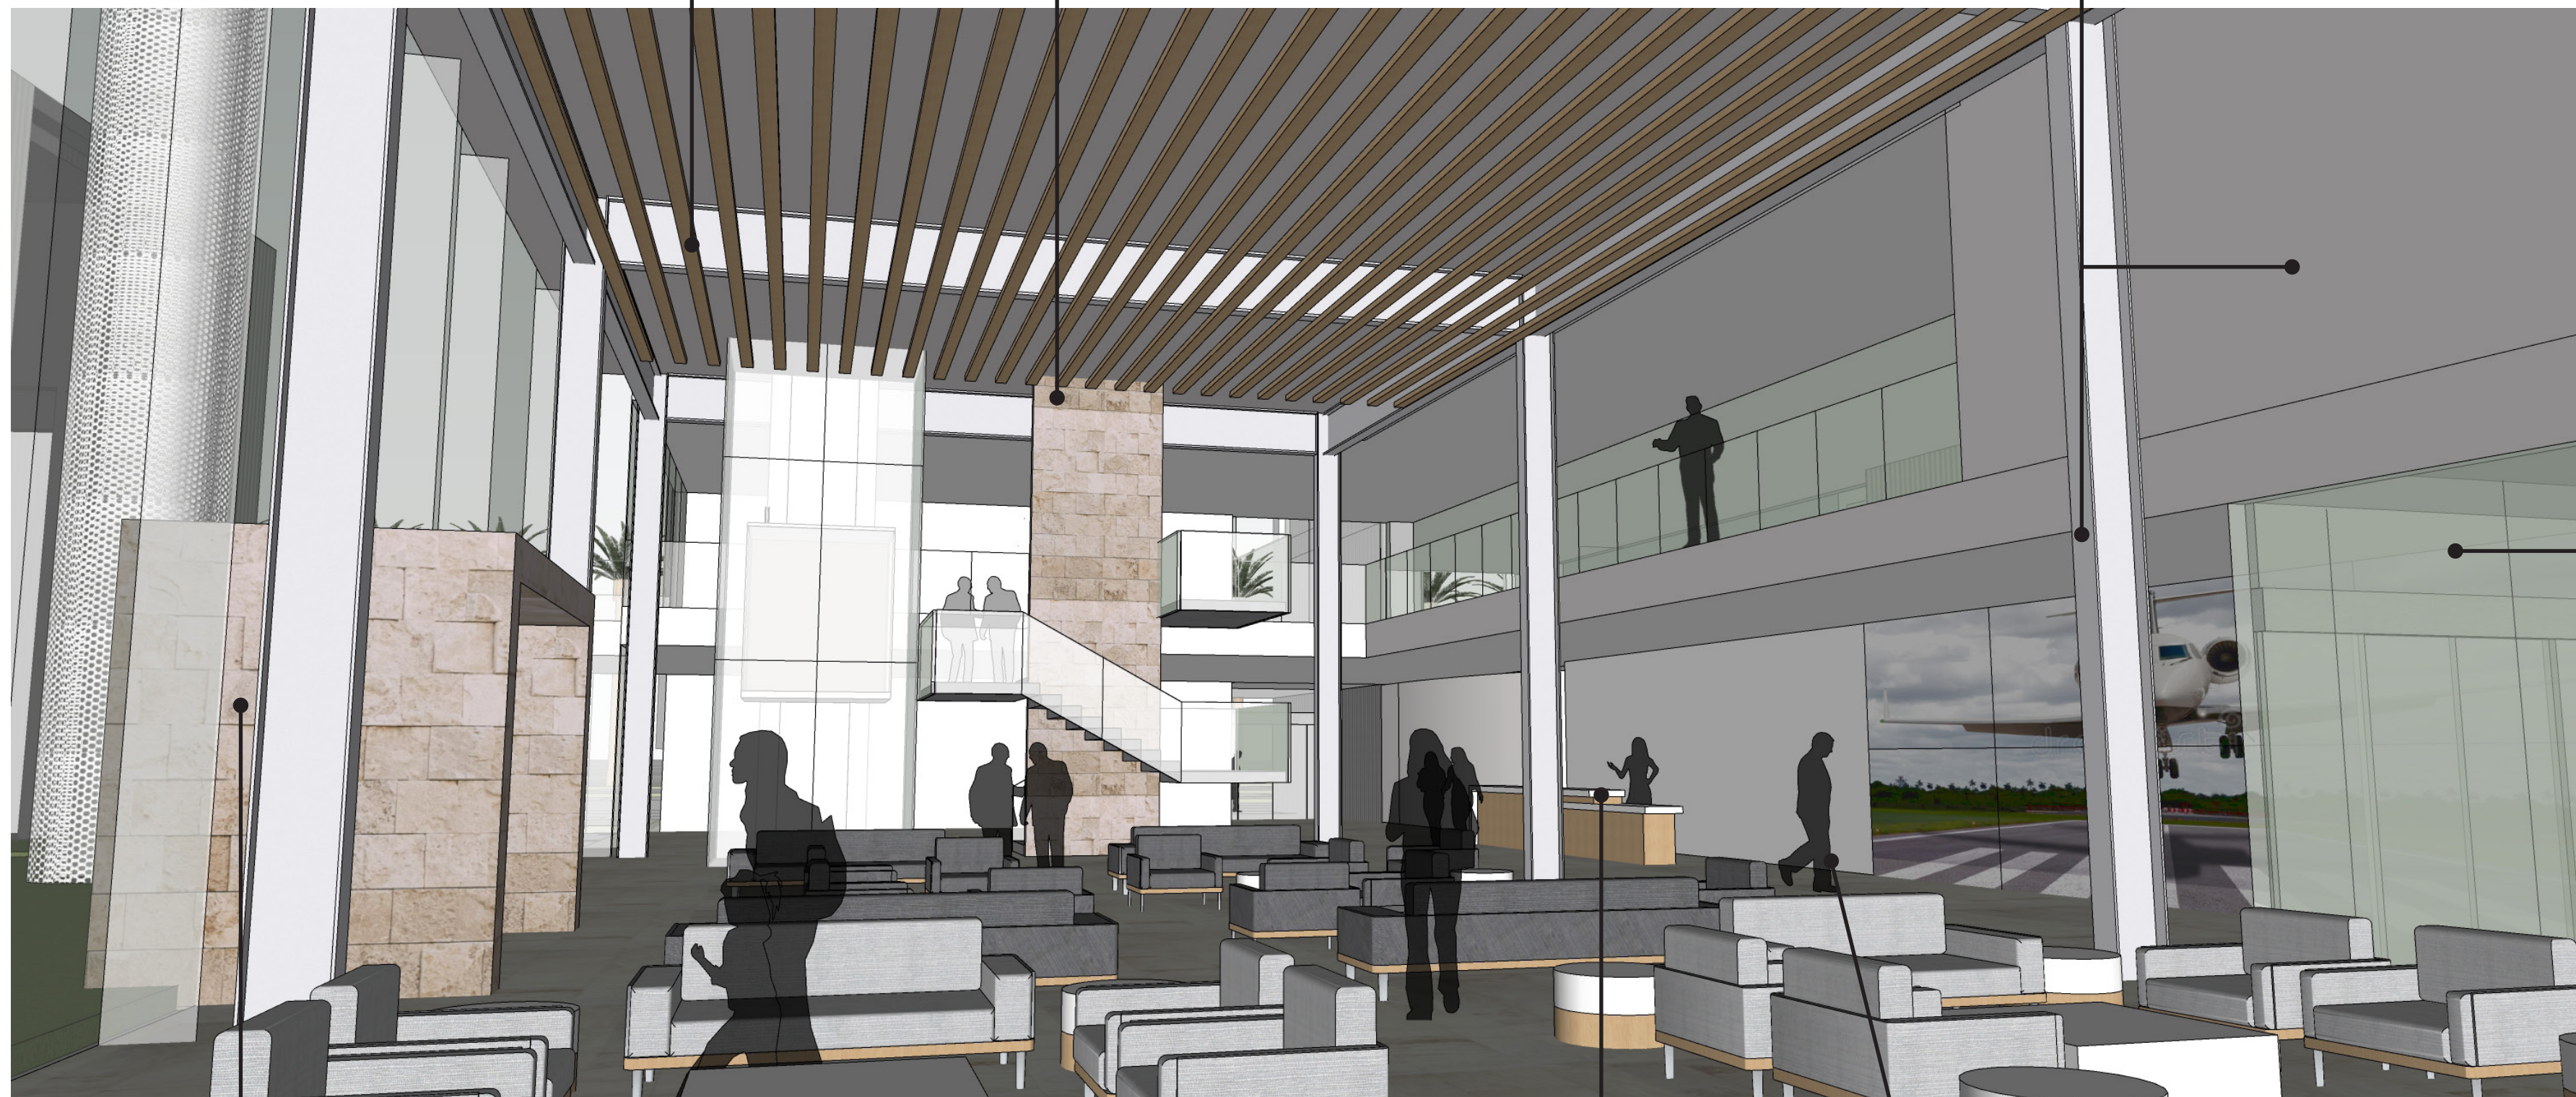


PILKINGTON PLANAR CLEAR
GLASS STRUCTURAL




HONED TRAVERTINE FLOOR
TILE

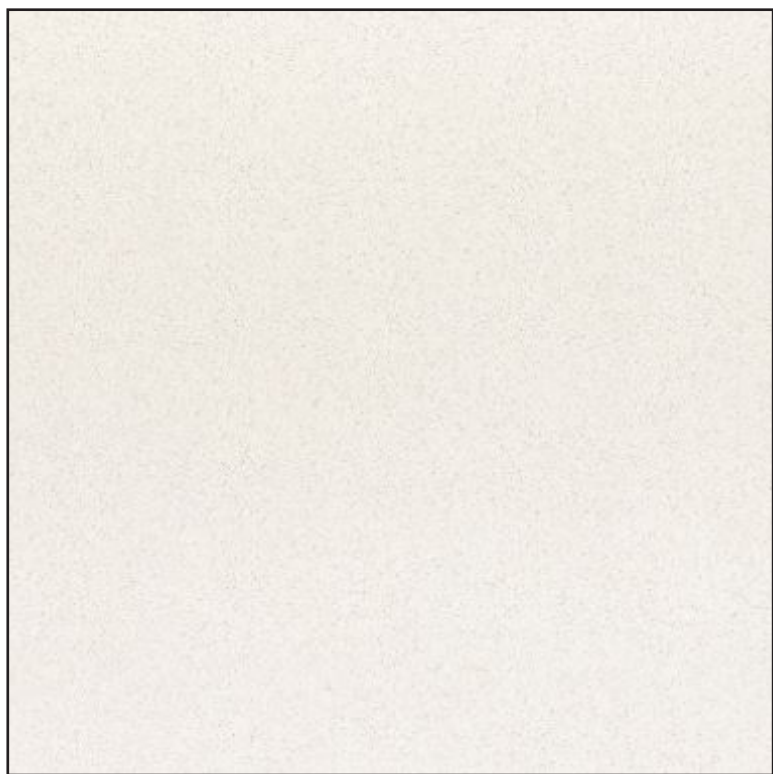

CAMBRIA QUARTZ
SNOWDON WHITE

 

ARMSTRONG WALL BASE
SOFT WHITE R4765

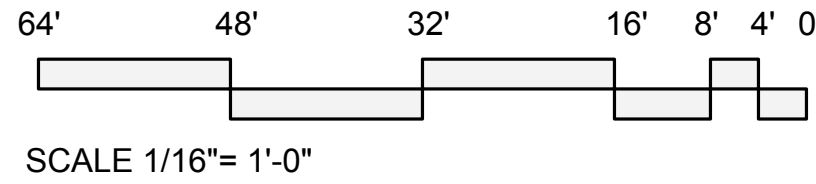

INTERIOR MATERIAL BOARD

NORTHWEST FULL SERVICE FBO - PARCEL (2)


BEXHILL

NADEL

MILLION AIR
ORANGE COUNTY



OVERALL BIRDS-EYE RENDERING - AIRWAY AVENUE VIEW

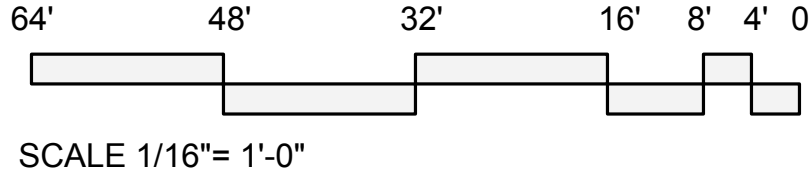

NORTHWEST FULL SERVICE FBO - PARCEL (2)

BEXHILL


NADEL

MILLION AIR
ORANGE COUNTY



64' 48' 32' 16' 8' 4' 0'
SCALE 1/16"= 1'-0"

OVERALL BIRDS-EYE RENDERING - RAMP VIEW

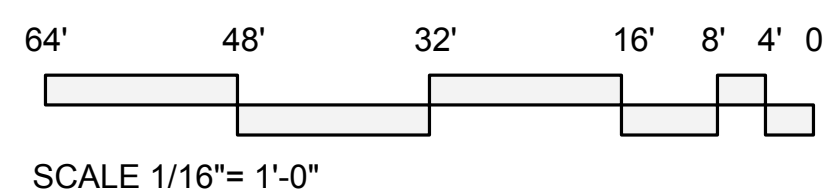

FBO - RENDERING - PUBLIC SIDE

NORTHWEST FULL SERVICE FBO - PARCEL (2)

BEXHILL

NADEL

MILLION AIR
ORANGE COUNTY

15



64' 48' 32' 16' 8' 4' 0'
SCALE 1/16"= 1'-0"


NORTHWEST FULL SERVICE FBO - PARCEL (2)

BEXHILL

NADEL

MILLION AIR
ORANGE COUNTY

16

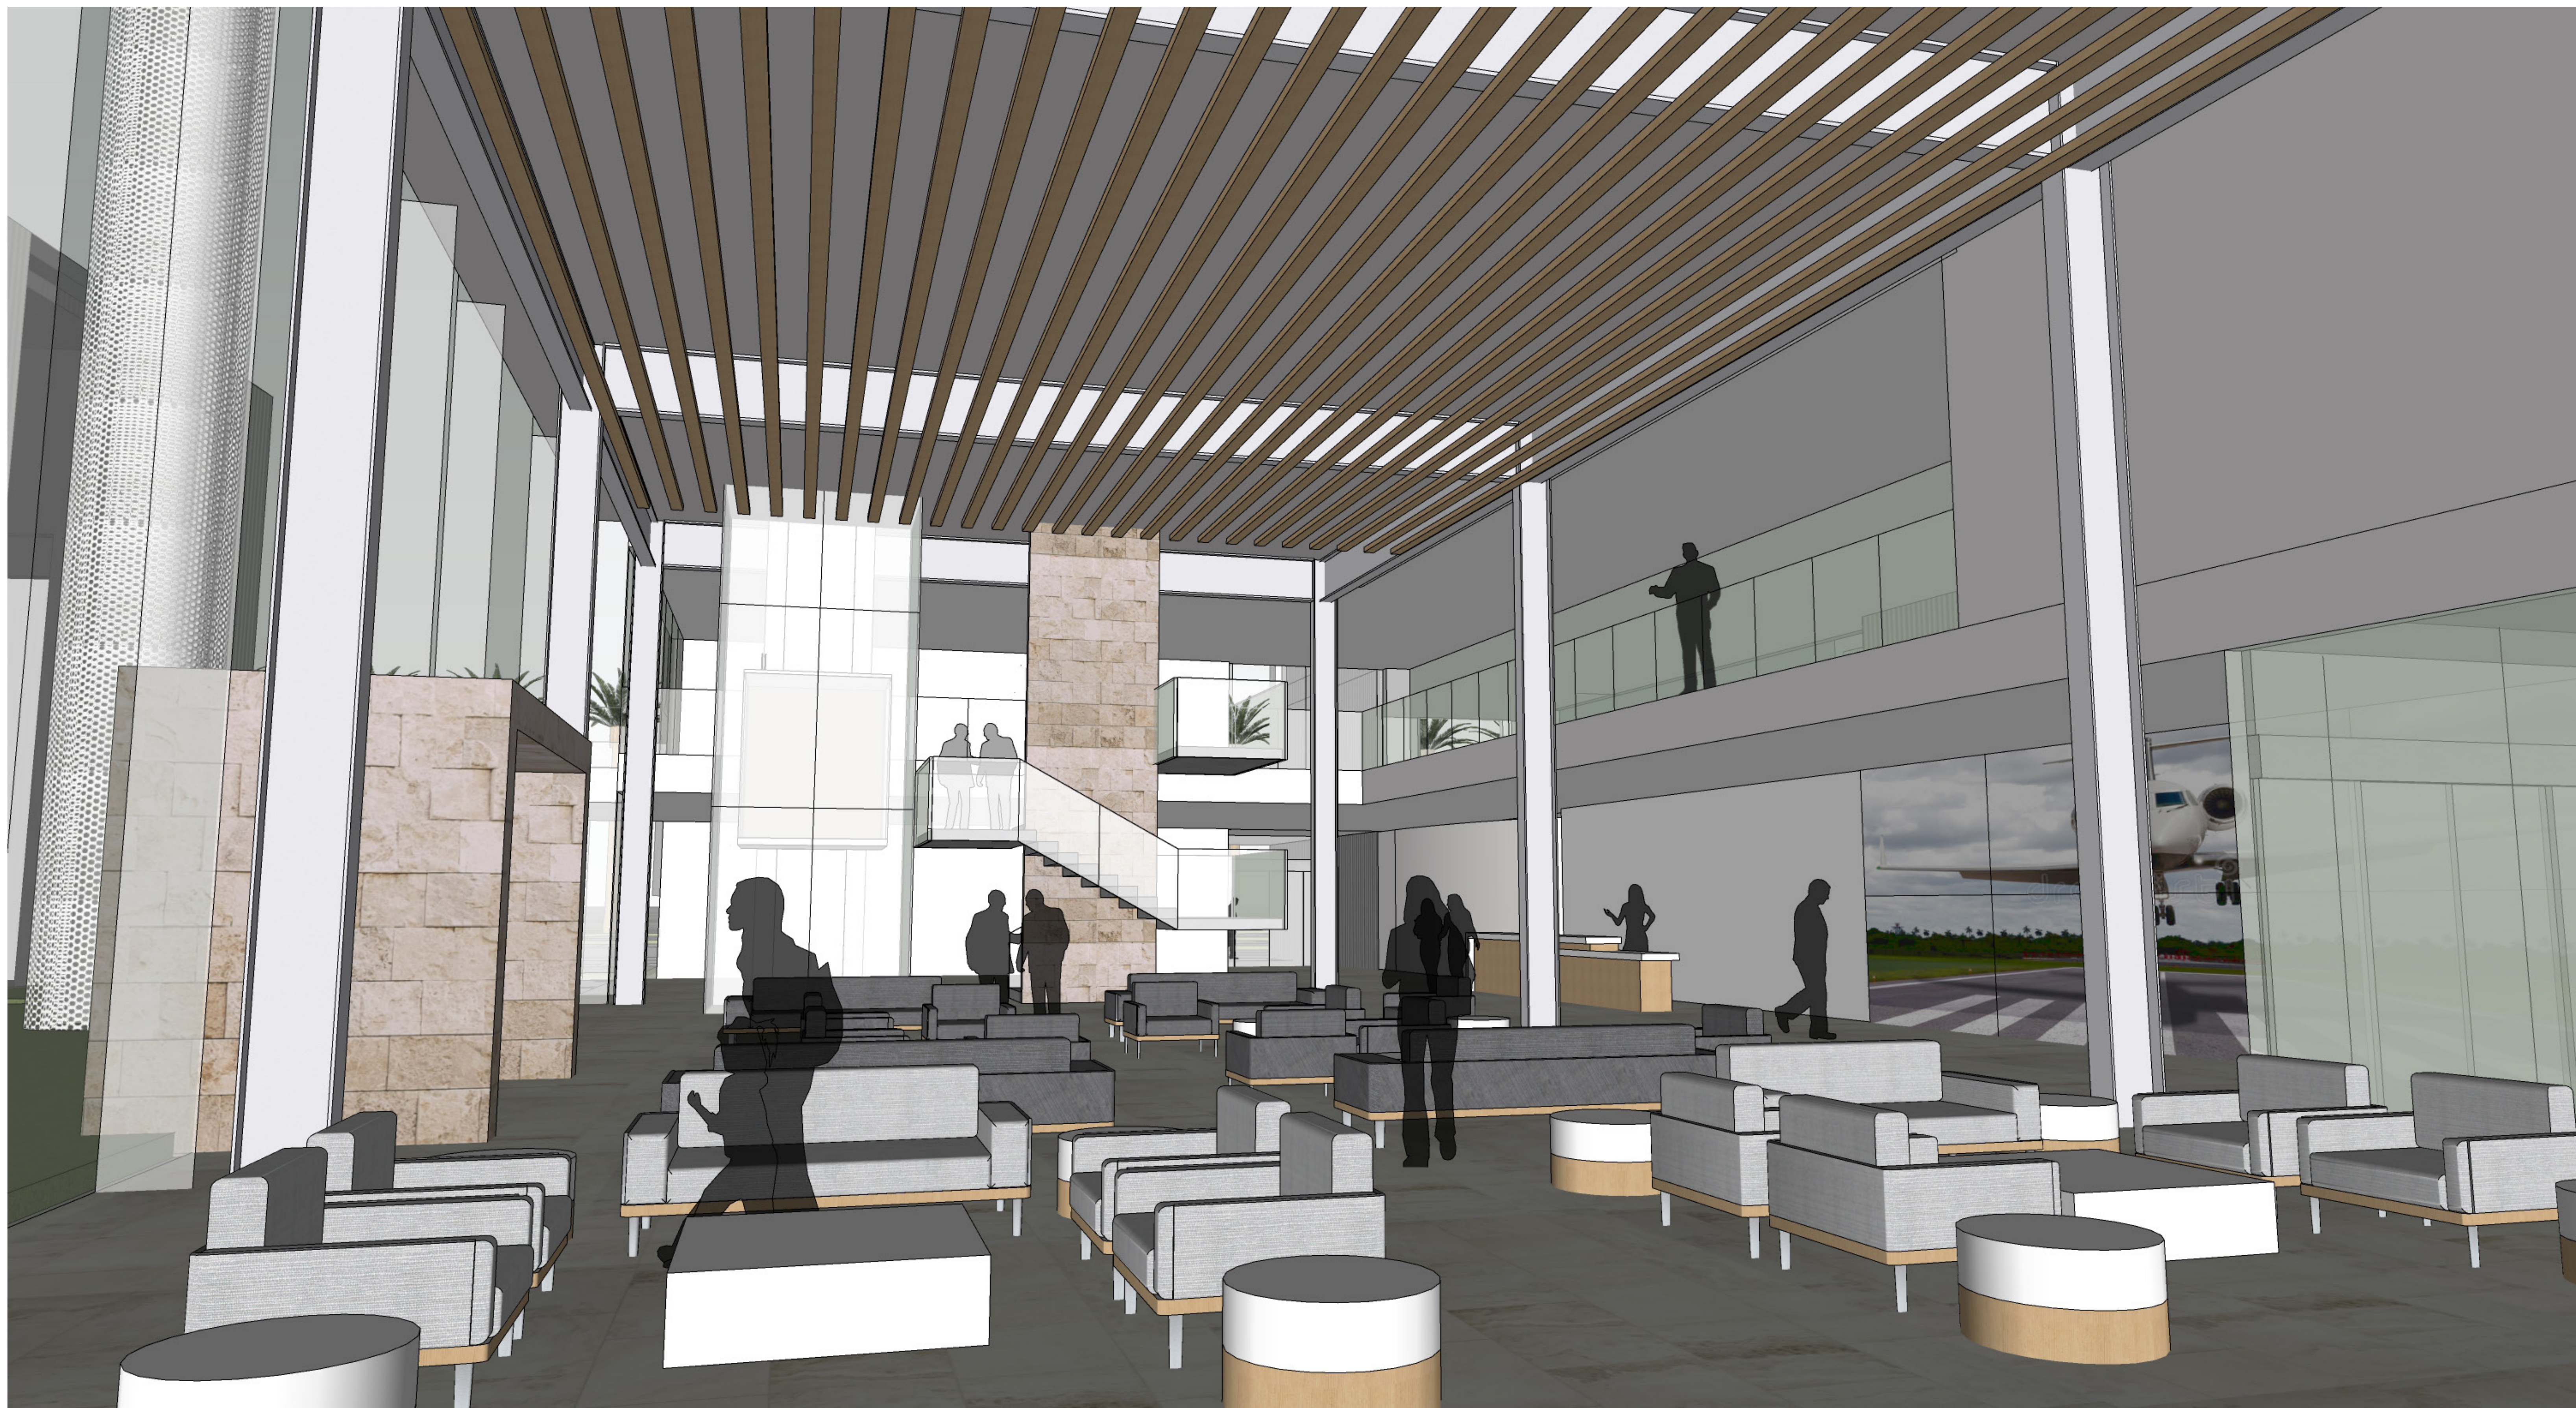

64' 48' 32' 16' 8' 4' 0'
SCALE 1/16"= 1'-0"

NORTHWEST FULL SERVICE FBO - PARCEL (2)

BEXHILL

NADEL

MILLION AIR
ORANGE COUNTY

17