


DESIGNED AND PRODUCED BY:
OCCR - OC Parks GIS
Albert Lucero

DATA SOURCE:
- Geomatics Land Information Systems Division - 2020 Eagle Aerial


The County of Orange and OCCR/OC Parks/Survey/GIS/LIS make no representations or warranties regarding the registration or accuracy of the data from which this map was derived. Neither the County nor OCCR/OC Park/Survey/GIS/LIS shall be liable under any circumstances for any direct, indirect, special, incidental or consequential damages with respect to any claim by any user or any third party on account of or arising from the use of this map.

DATE: December 11, 2020

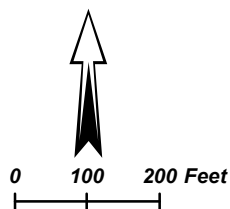

Peters Canyon Regional Park Property Conveyance



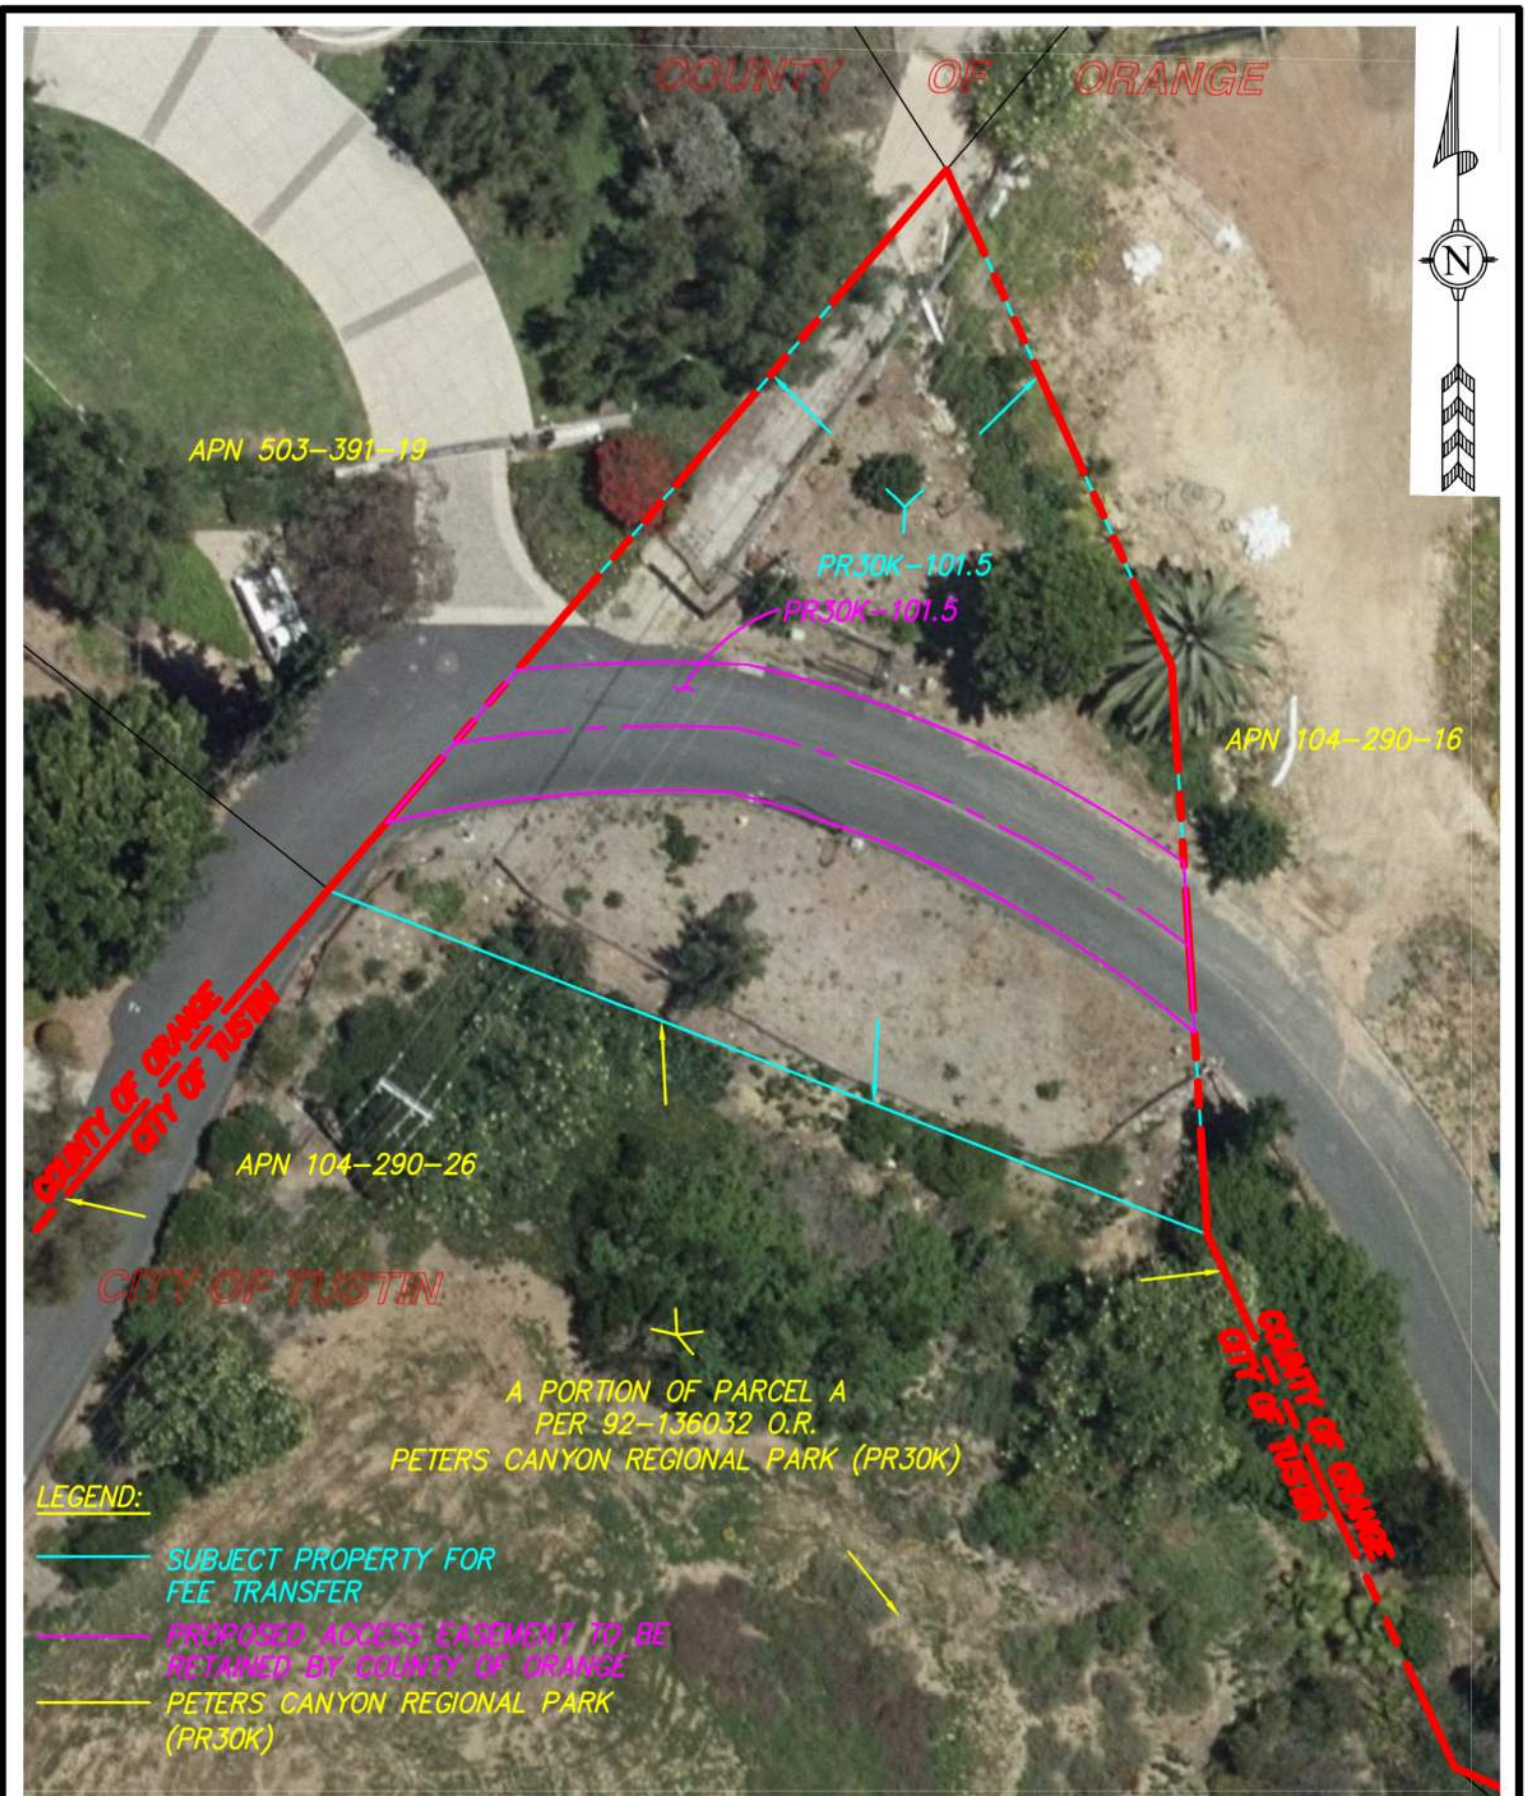

OC PUBLIC WORKS
OC SURVEY
RIGHT-OF-WAY SERVICES

ROW ID NO. 2018-002


SCALE: 1" = 30'

EXHIBIT MAP

7-28-20

PROJECT: PETERS CANYON REGIONAL PARK: SURPLUS PROPERTY

PREPARED BY:
MAL

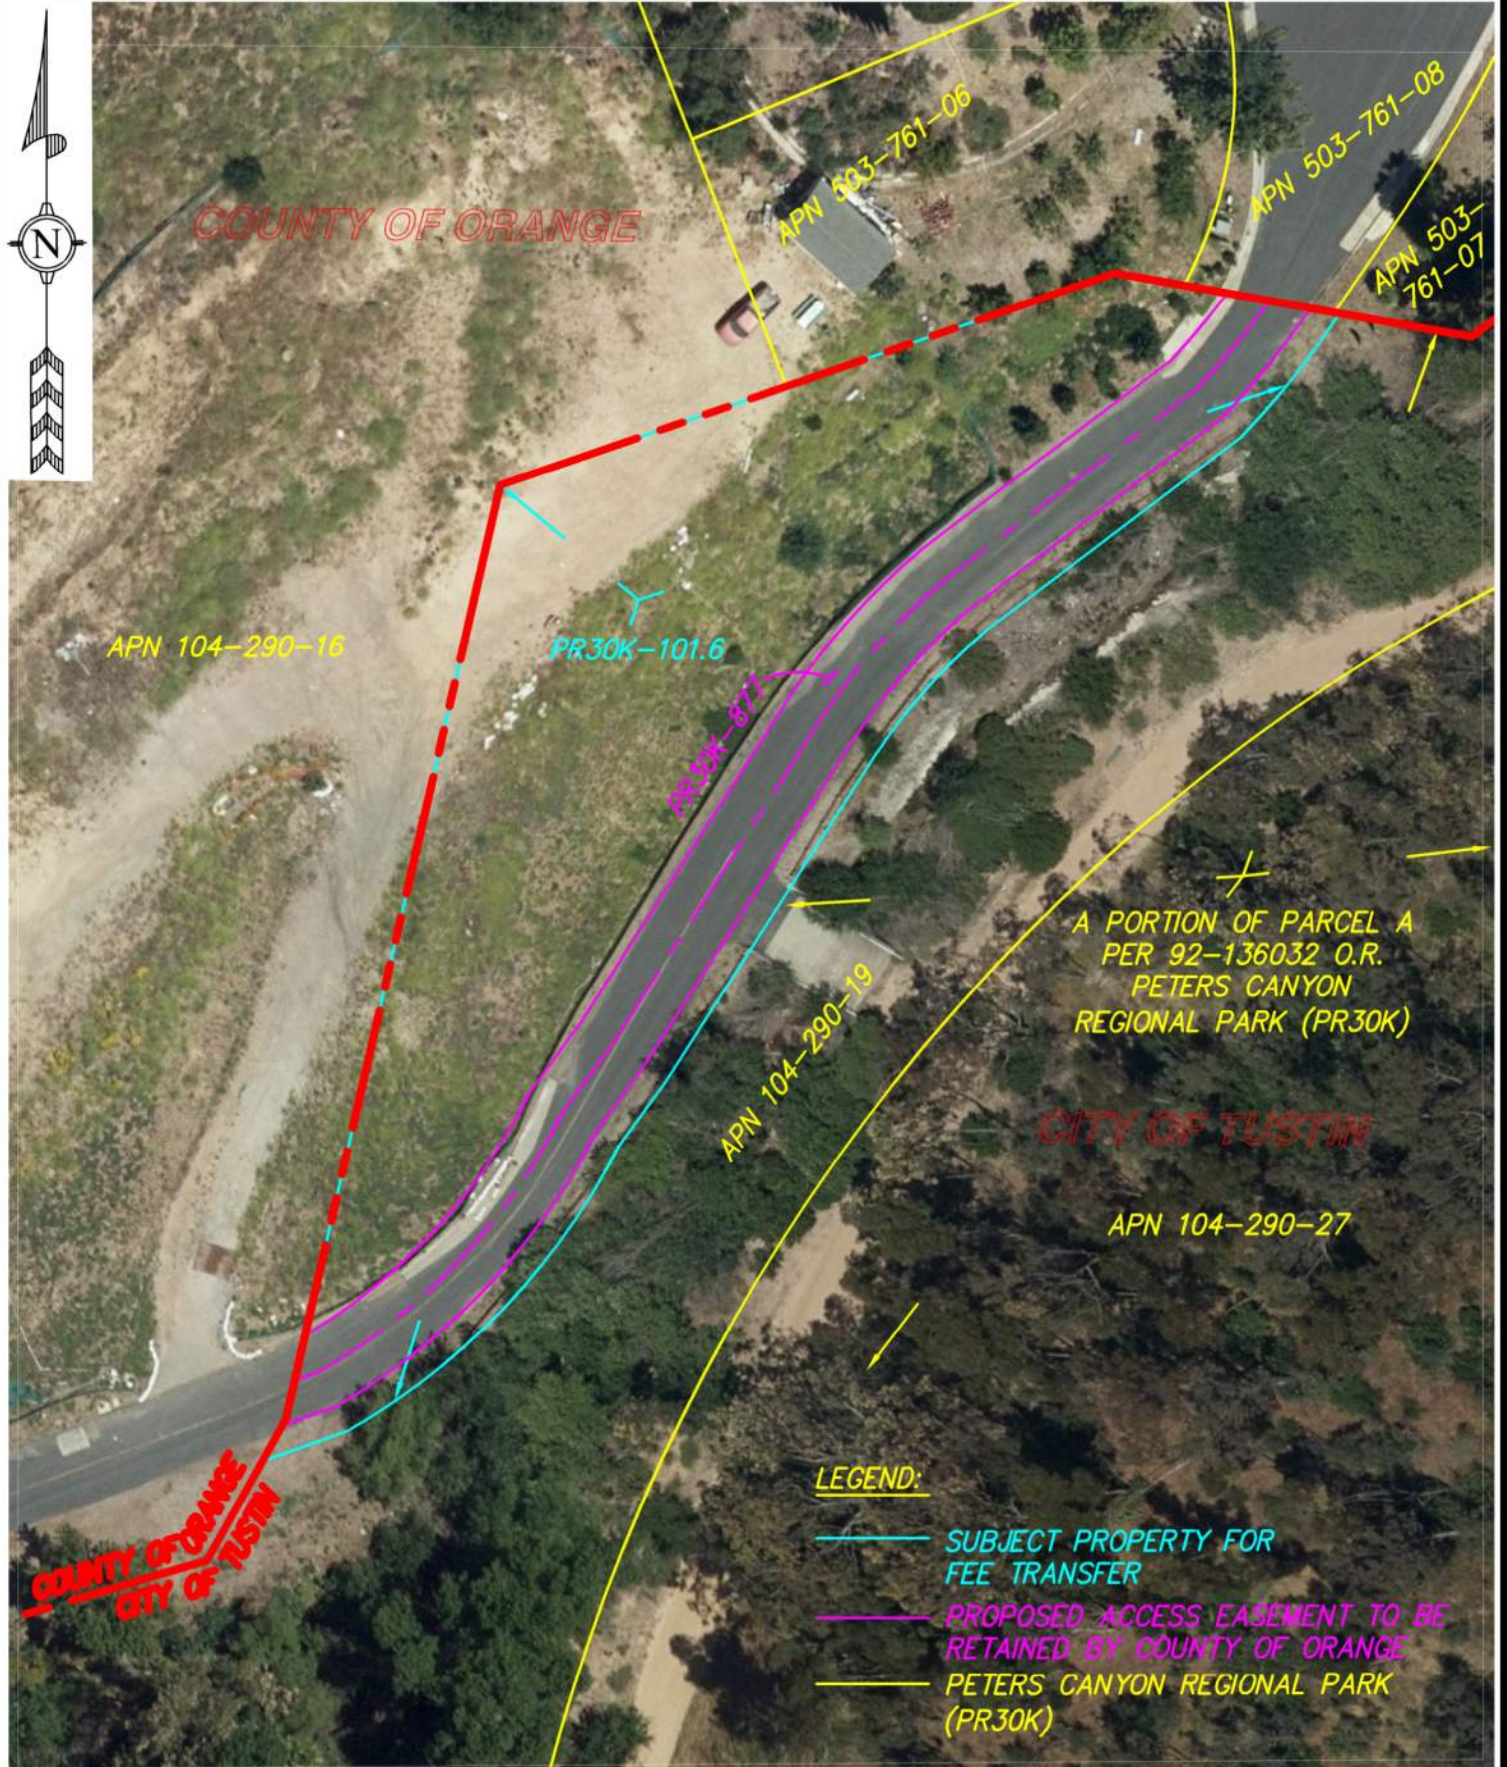

OC PUBLIC WORKS
OC SURVEY
RIGHT-OF-WAY SERVICES

ROW ID NO. 2018-002

SCALE: 1" = 50'

EXHIBIT MAP

7-28-20

PROJECT: PETERS CANYON REGIONAL PARK: SURPLUS PROPERTY

PREPARED BY:
MAL